




N

SCALE: 1"=30'

SITE PLAN

SCALE: 1"=3

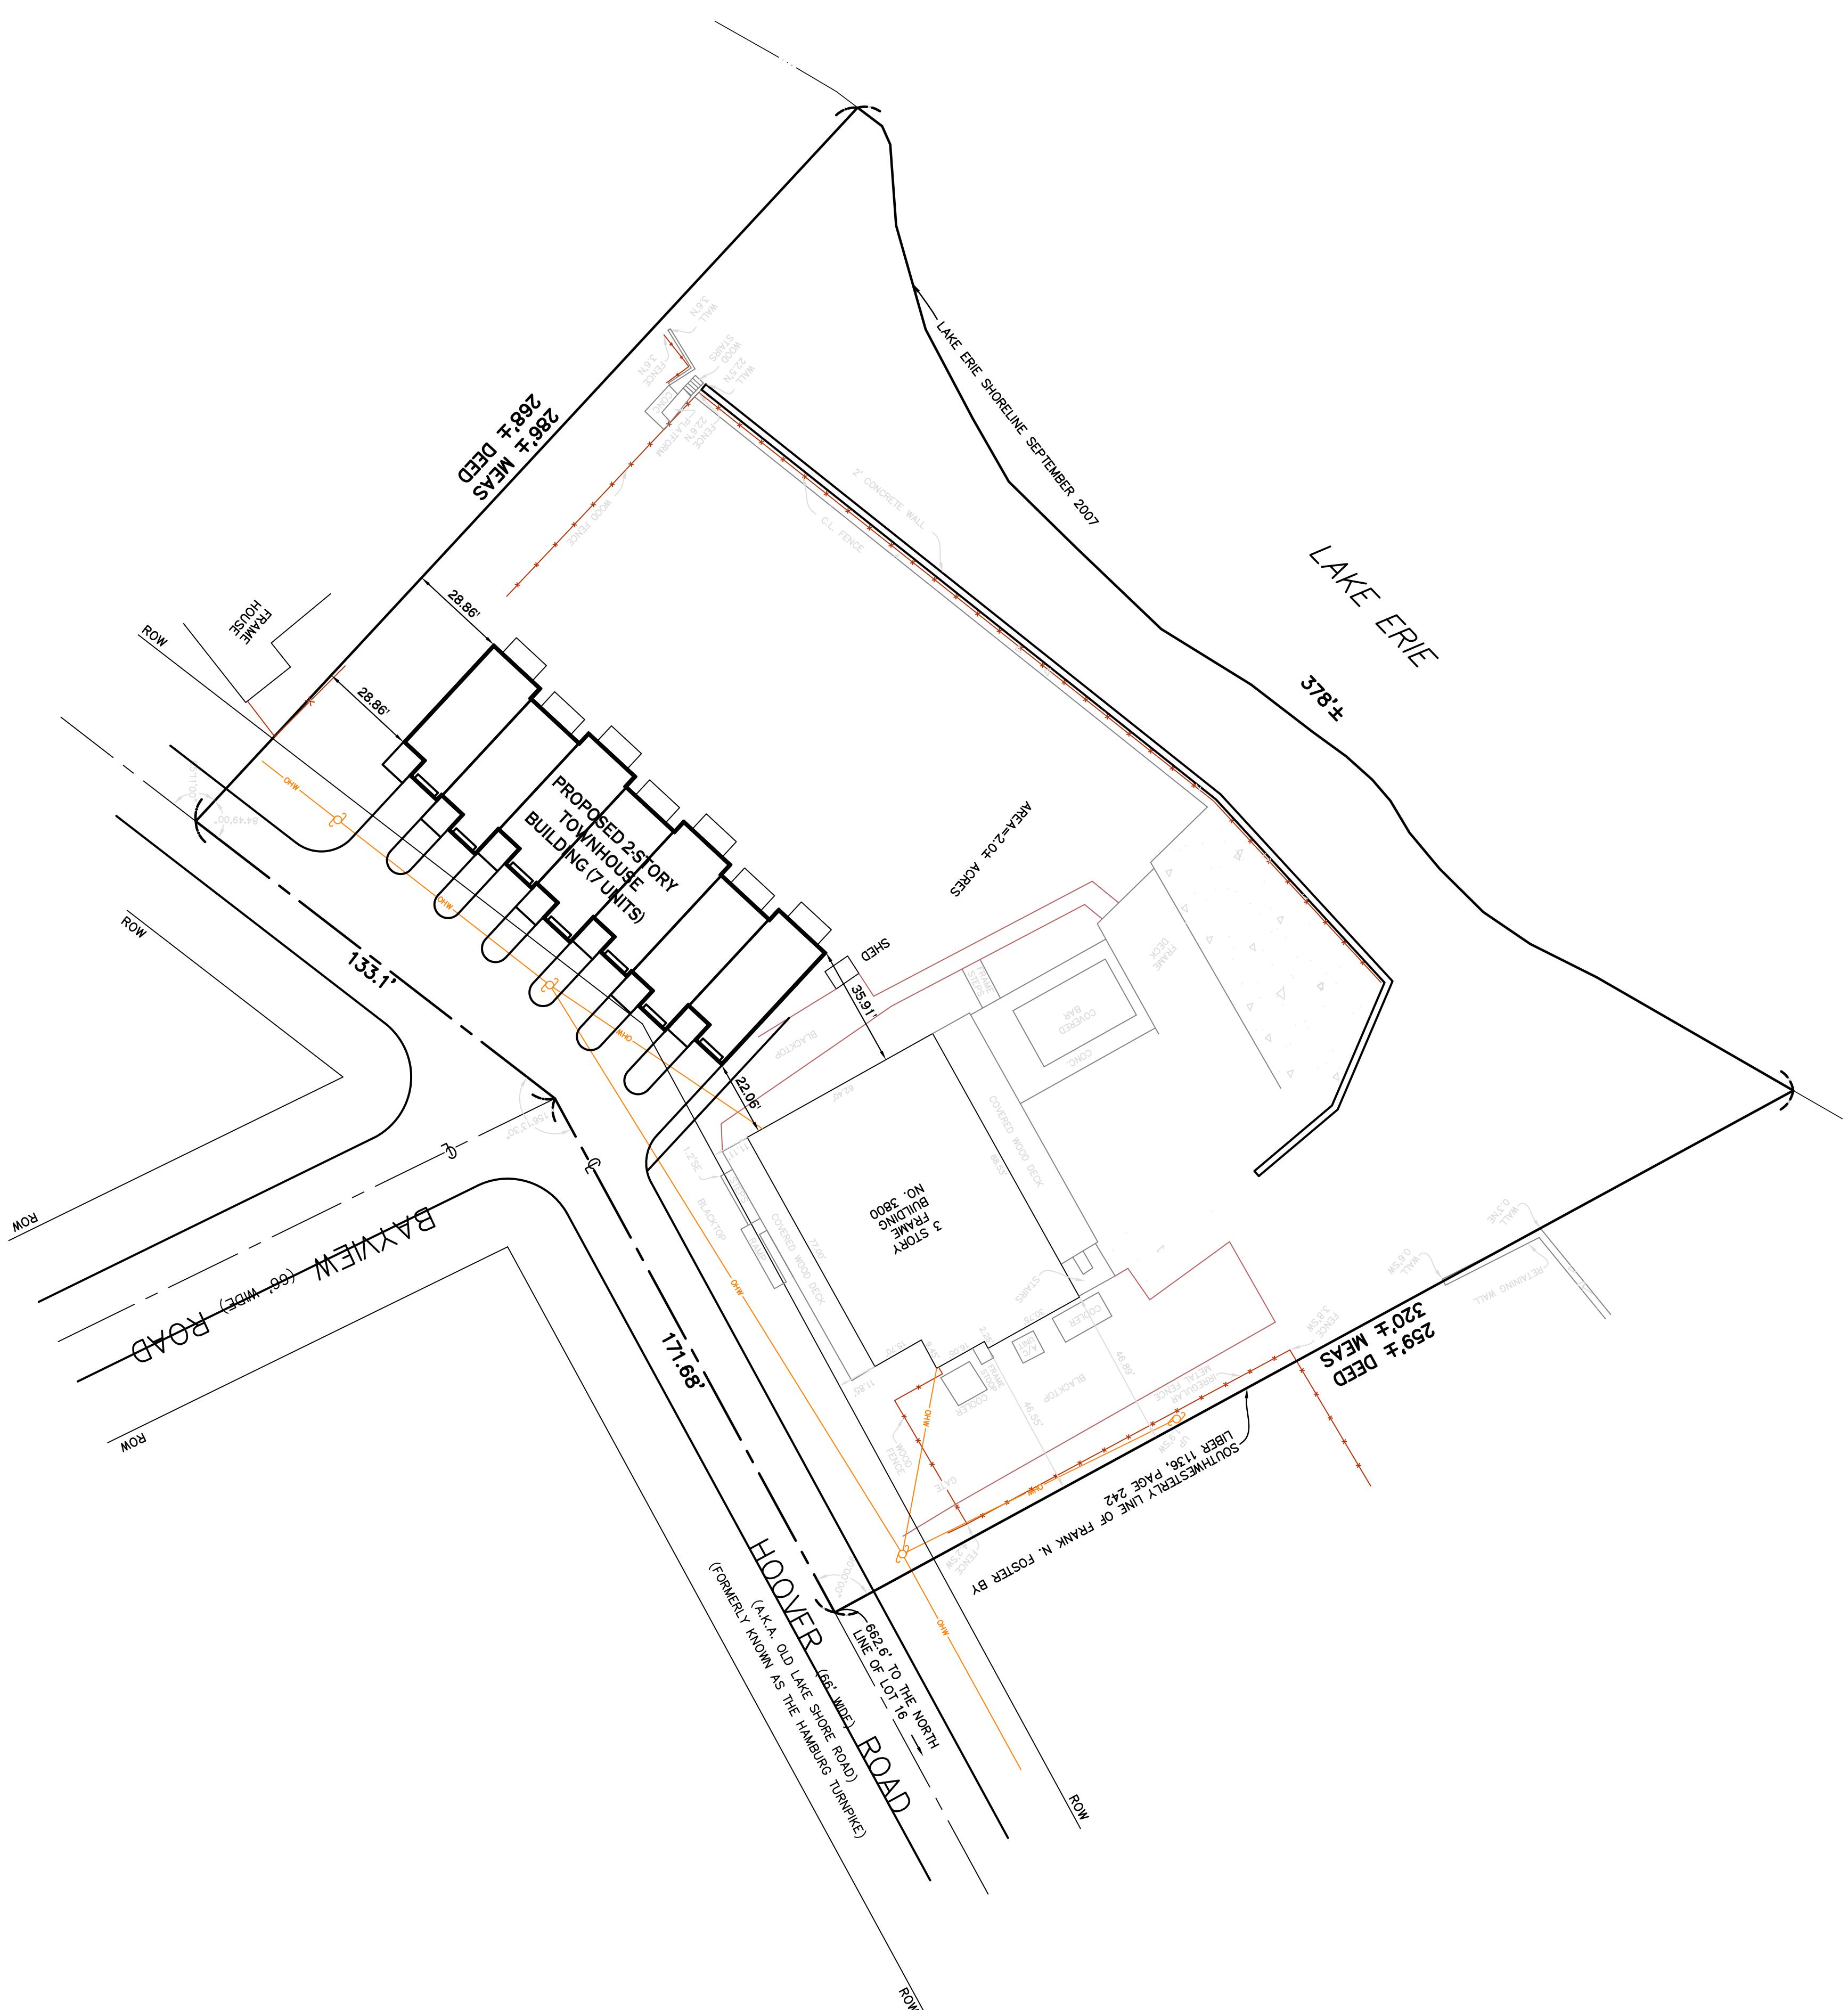

<div[](img/1600px-Blank_top_bar.png)

PROJECT NAME:

New Construction for:

Proposed 3800 Hoover Road Hempstead, New York


REVISIONS:

REVISIONS:

Date

PRELIMINARY
NOT FOR CONSTRUCTION

487 Main Street Suite
Buffalo, New York 14202
P 716.842.3165
F 716.842.0263

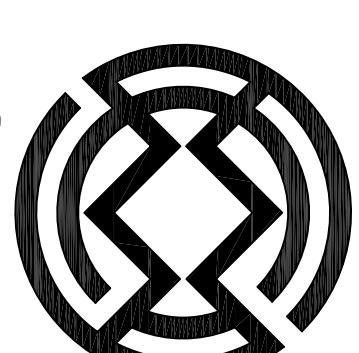

DRAWING NAME: Issued for Construction: 4/25/2015
Date: C. Wood
Drawn by: As Notes
Scale:

DRAWING NO.
C-100
Project no.: 22.112