


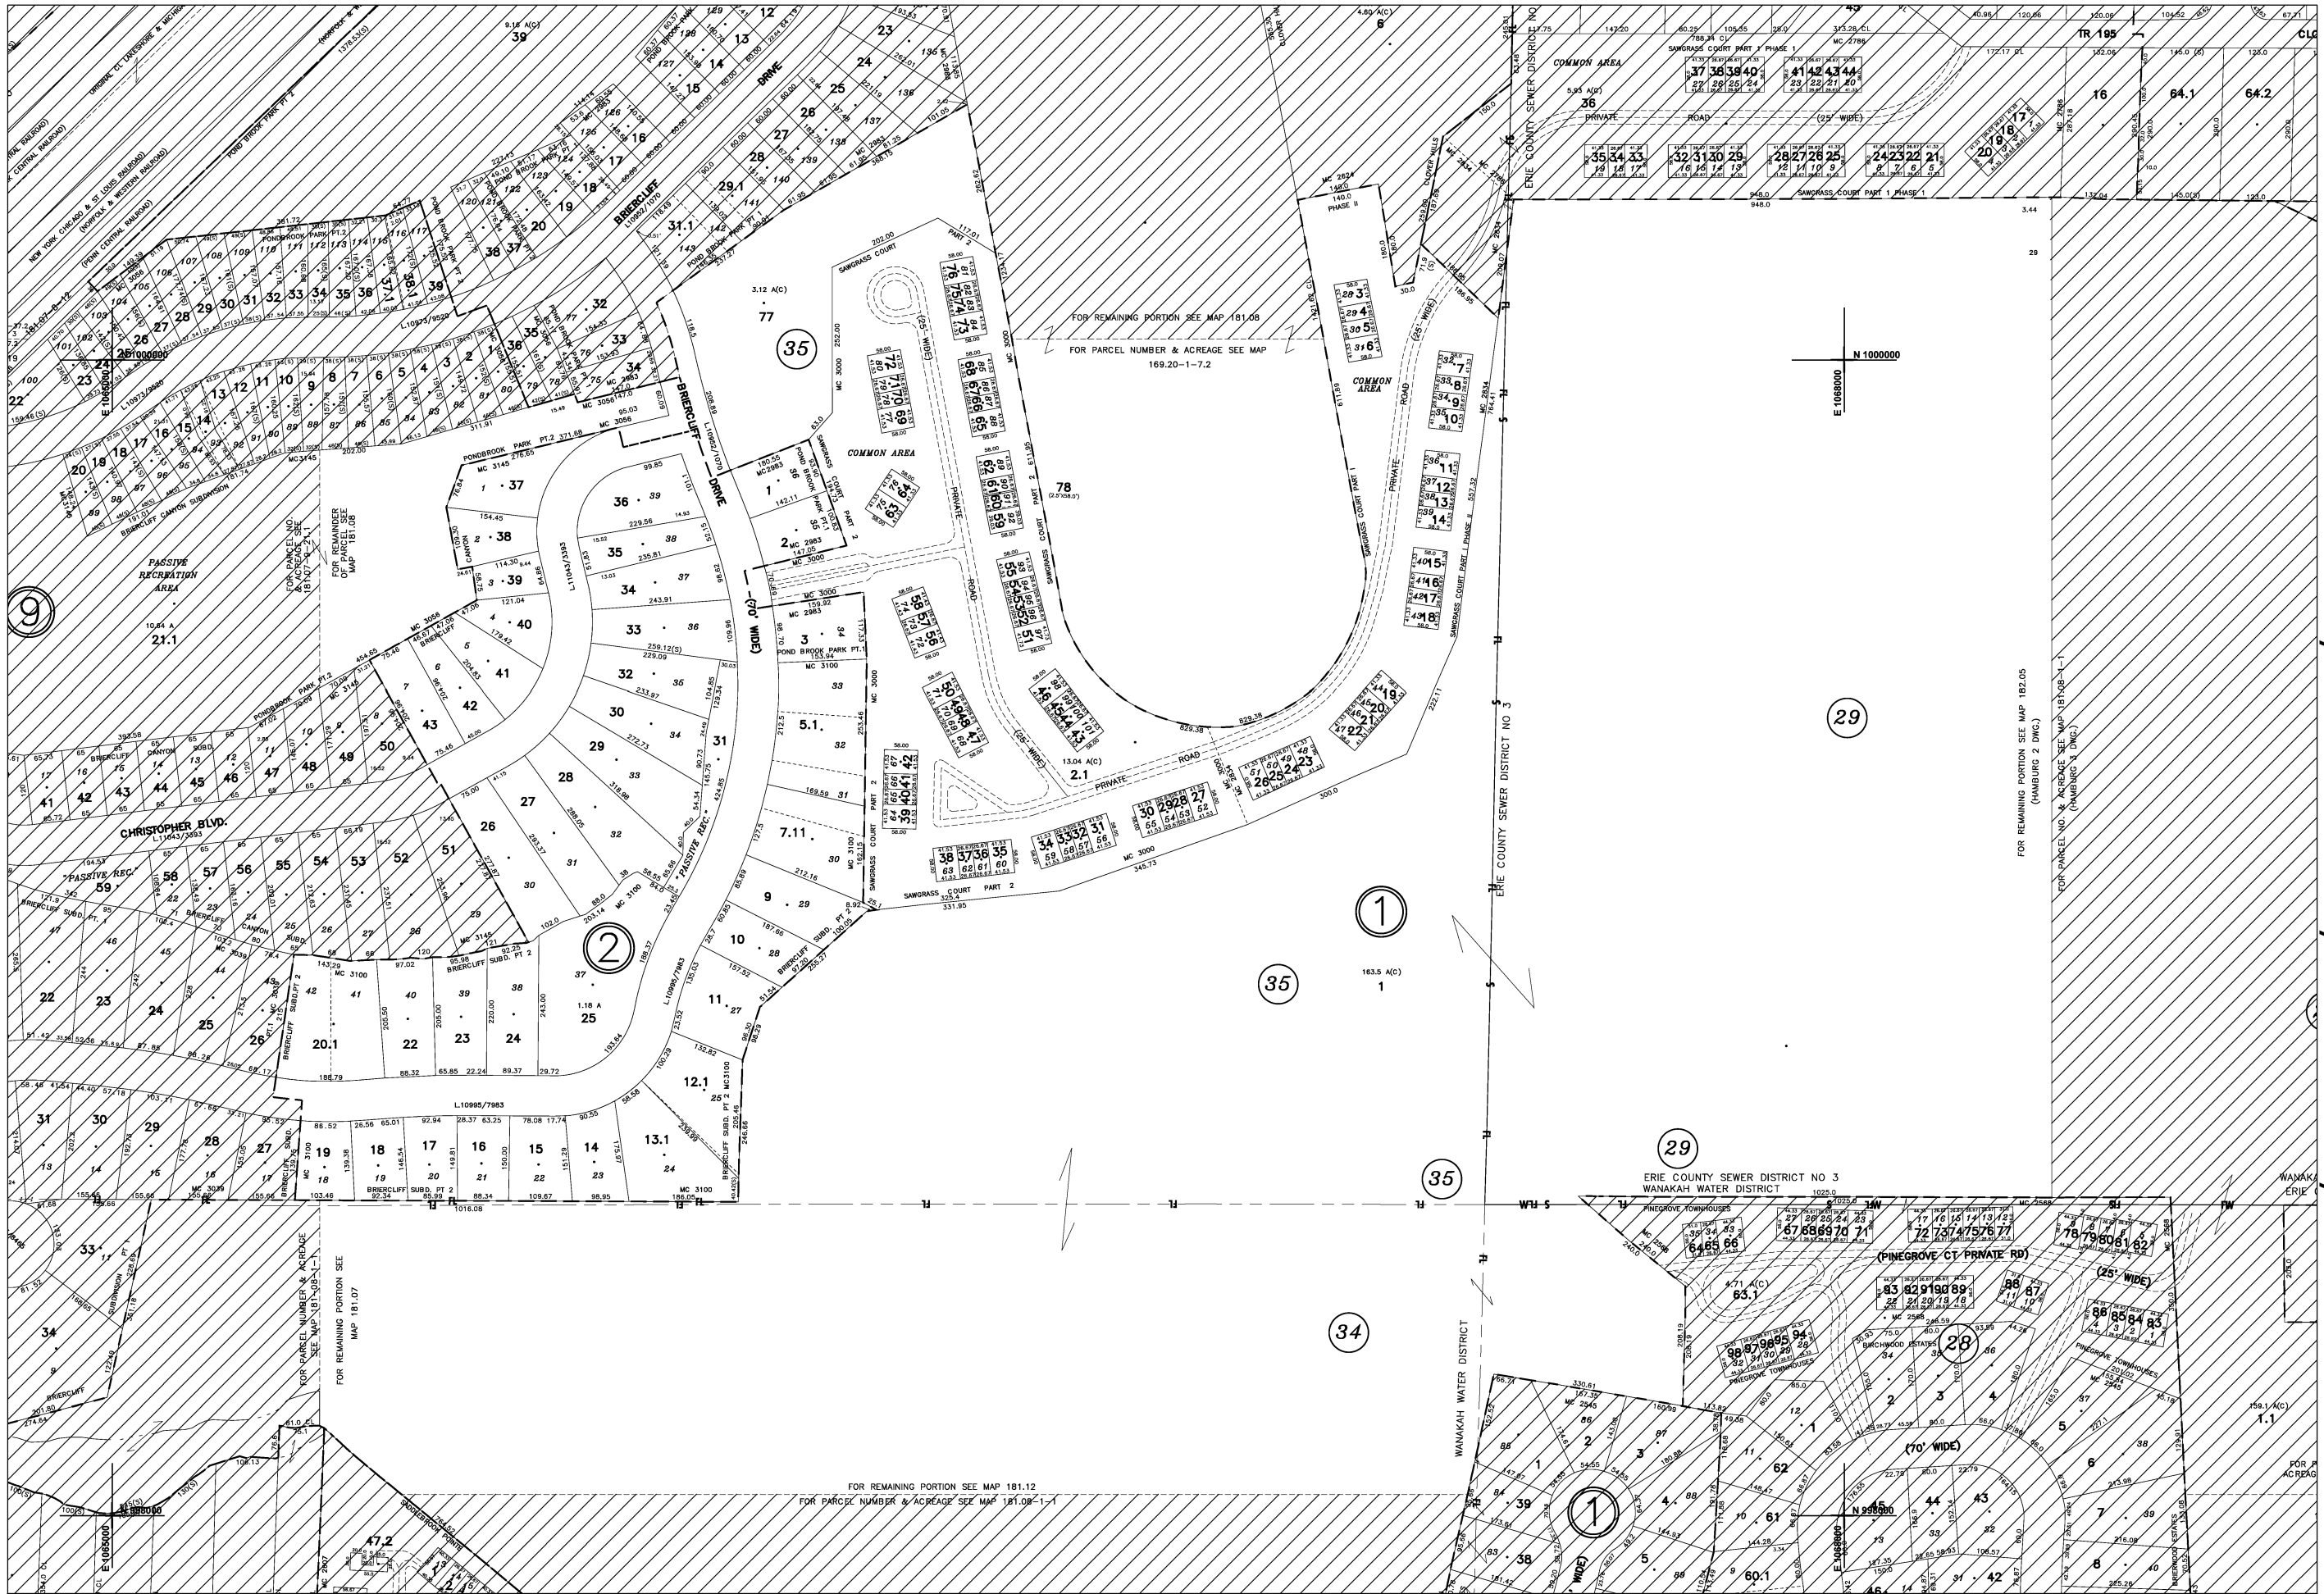

 PREPARED BY DIVISION OF REAL PROPERTY TAX SERVICES ERIE COUNTY, NEW YORK MAP CONVERTED TO GIS FORMAT BY BERGMANN ASSOCIATES (2011) ORIGINAL MAP PREPARED BY AERO SERVICE (1981)	NOTES THIS MAP WAS PREPARED FOR TAX PURPOSES ONLY AND IS NOT TO BE REPRODUCED OR USED FOR SURVEYING OR CONVEYANCING MAP PREVIOUSLY CONVERTED TO AUTOCAD DIGITAL FORMAT BY ANALYTICAL SURVEYS INC. IN COOPERATION WITH WEILER MAPPING INC. (1999)	REVISION TABLE <table><tr><th>DATE</th><th>MADE BY</th><th>CHANGES OR ADDITIONS</th></tr><tr><td>2/22/2023</td><td>LMO</td><td>1 INTO 1.1 & 1.2</td></tr><tr><td>7/18/2014</td><td>JCS</td><td>BLK 2.5 & 6.1 INTO 5.1</td></tr><tr><td>7/11/2011</td><td>JCS</td><td>BLK 2.5 & 6.1 INTO 7.1</td></tr><tr><td>6/26/2006</td><td>MFF</td><td>BLK 2 (SPLIT 7.1 & 8 INTO 7.1)</td></tr><tr><td>7/15/2003</td><td>MFF</td><td>BLK 2 (DELETE 4.1 & ADD 26-43 MC 3145)</td></tr></table>	DATE	MADE BY	CHANGES OR ADDITIONS	2/22/2023	LMO	1 INTO 1.1 & 1.2	7/18/2014	JCS	BLK 2.5 & 6.1 INTO 5.1	7/11/2011	JCS	BLK 2.5 & 6.1 INTO 7.1	6/26/2006	MFF	BLK 2 (SPLIT 7.1 & 8 INTO 7.1)	7/15/2003	MFF	BLK 2 (DELETE 4.1 & ADD 26-43 MC 3145)	SPECIAL DISTRICTS <table><tr><td>SCHOOL</td><td>FRONTIER CENTRAL</td></tr><tr><td>FIRE</td><td>LAKE SHORE FIRE PROTECTION DISTRICT</td></tr><tr><td>SEWER</td><td>ERIE COUNTY DISTRICT NO 3</td></tr><tr><td>WATER</td><td>WANAKAH WATER DISTRICT</td></tr></table>	SCHOOL	FRONTIER CENTRAL	FIRE	LAKE SHORE FIRE PROTECTION DISTRICT	SEWER	ERIE COUNTY DISTRICT NO 3	WATER	WANAKAH WATER DISTRICT	LEGEND <table><tr><td>PROPERTY LINE</td><td>TOWN LINE</td><td>FIRE DISTRICT LINE</td></tr><tr><td>ORIGINAL SUBLOT LINE</td><td>VILLAGE LINE</td><td>DENOTES COMMON OWNER</td></tr><tr><td>RAILROAD</td><td>BLOCK LIMIT</td><td>TAX MAP BLOCK NO.</td></tr><tr><td>STREAM OR DITCH</td><td>GREAT LOT LINE</td><td>TAX MAP PARCEL NO.</td></tr><tr><td>ROAD OR RAILROAD BNDY</td><td>SCHOOL DISTRICT LINE</td><td>FILED PLAN LOT NO.</td></tr><tr><td>COUNTY LINE</td><td>WATER DISTRICT LINE</td><td>GREAT LOT NO.</td></tr></table>	PROPERTY LINE	TOWN LINE	FIRE DISTRICT LINE	ORIGINAL SUBLOT LINE	VILLAGE LINE	DENOTES COMMON OWNER	RAILROAD	BLOCK LIMIT	TAX MAP BLOCK NO.	STREAM OR DITCH	GREAT LOT LINE	TAX MAP PARCEL NO.	ROAD OR RAILROAD BNDY	SCHOOL DISTRICT LINE	FILED PLAN LOT NO.	COUNTY LINE	WATER DISTRICT LINE	GREAT LOT NO.	TAX MAP 181.08 181.07 182.05 181.11 181.12 181.13 191.58 <
	DATE	MADE BY	CHANGES OR ADDITIONS	
	2/22/2023	LMO	1 INTO 1.1 & 1.2	
7/18/2014	JCS	BLK 2.5 & 6.1 INTO 5.1	
7/11/2011	JCS	BLK 2.5 & 6.1 INTO 7.1	
6/26/2006	MFF	BLK 2 (SPLIT 7.1 & 8 INTO 7.1)	
7/15/2003	MFF	BLK 2 (DELETE 4.1 & ADD 26-43 MC 3145)	
SCHOOL	FRONTIER CENTRAL	
FIRE	LAKE SHORE FIRE PROTECTION DISTRICT	
SEWER	ERIE COUNTY DISTRICT NO 3	
WATER	WANAKAH WATER DISTRICT	
PROPERTY LINE	TOWN LINE	FIRE DISTRICT LINE	
ORIGINAL SUBLOT LINE	VILLAGE LINE	DENOTES COMMON OWNER	
RAILROAD	BLOCK LIMIT	TAX MAP BLOCK NO.	
STREAM OR DITCH	GREAT LOT LINE	TAX MAP PARCEL NO.	
ROAD OR RAILROAD BNDY	SCHOOL DISTRICT LINE	FILED PLAN LOT NO.	
COUNTY LINE	WATER DISTRICT LINE	GREAT LOT NO.	