
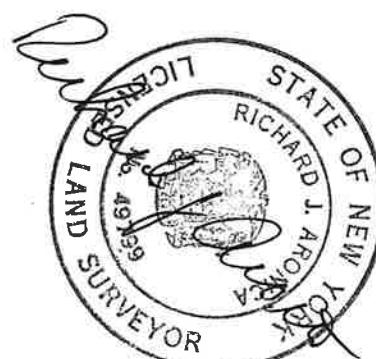


"Unauthorized alteration or addition to a survey map bearing a licensed land surveyor's seal is a violation of section 7709, subdivision 2, of the New York State Education Law.  
\*Only copies from the original of this survey marked with an original of the land surveyor's embossed seal shall be considered to be valid true copies."

**NORTH**

**NORTH CREEK ROAD**  
(66' WIDE)

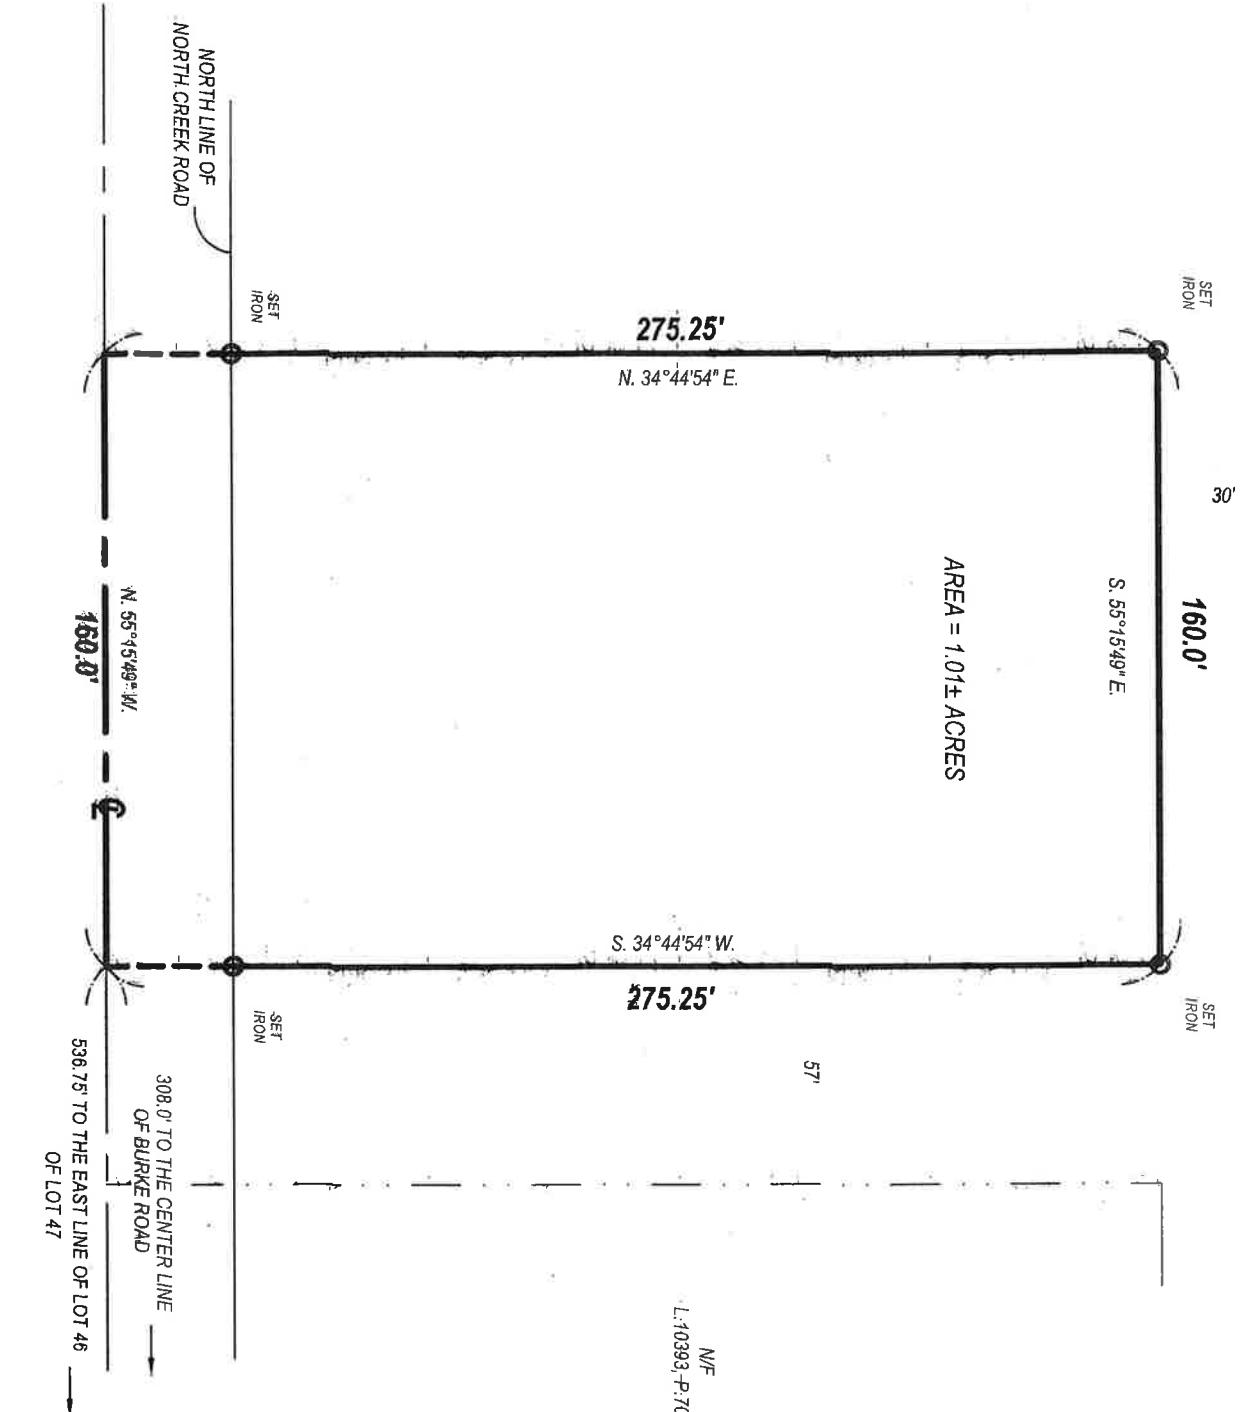

**SURVEY OF:  
PART OF LOT 46, T.9 . R.8, H.L.C.S.  
TOWN OF HAMBURG, ERIE COUNTY, N.Y.  
SCALE: 1" = 50'**

DATE: FEBRUARY 9, 2023

**RICHARD J. ARONICA  
LAND SURVEYOR NYS 4979**

10569 ROCKY MOUNTAIN ROAD  
P.O. BOX 339  
NORTH COLLINS, NEW YORK 14111  
PHONE: 716-537-3420